


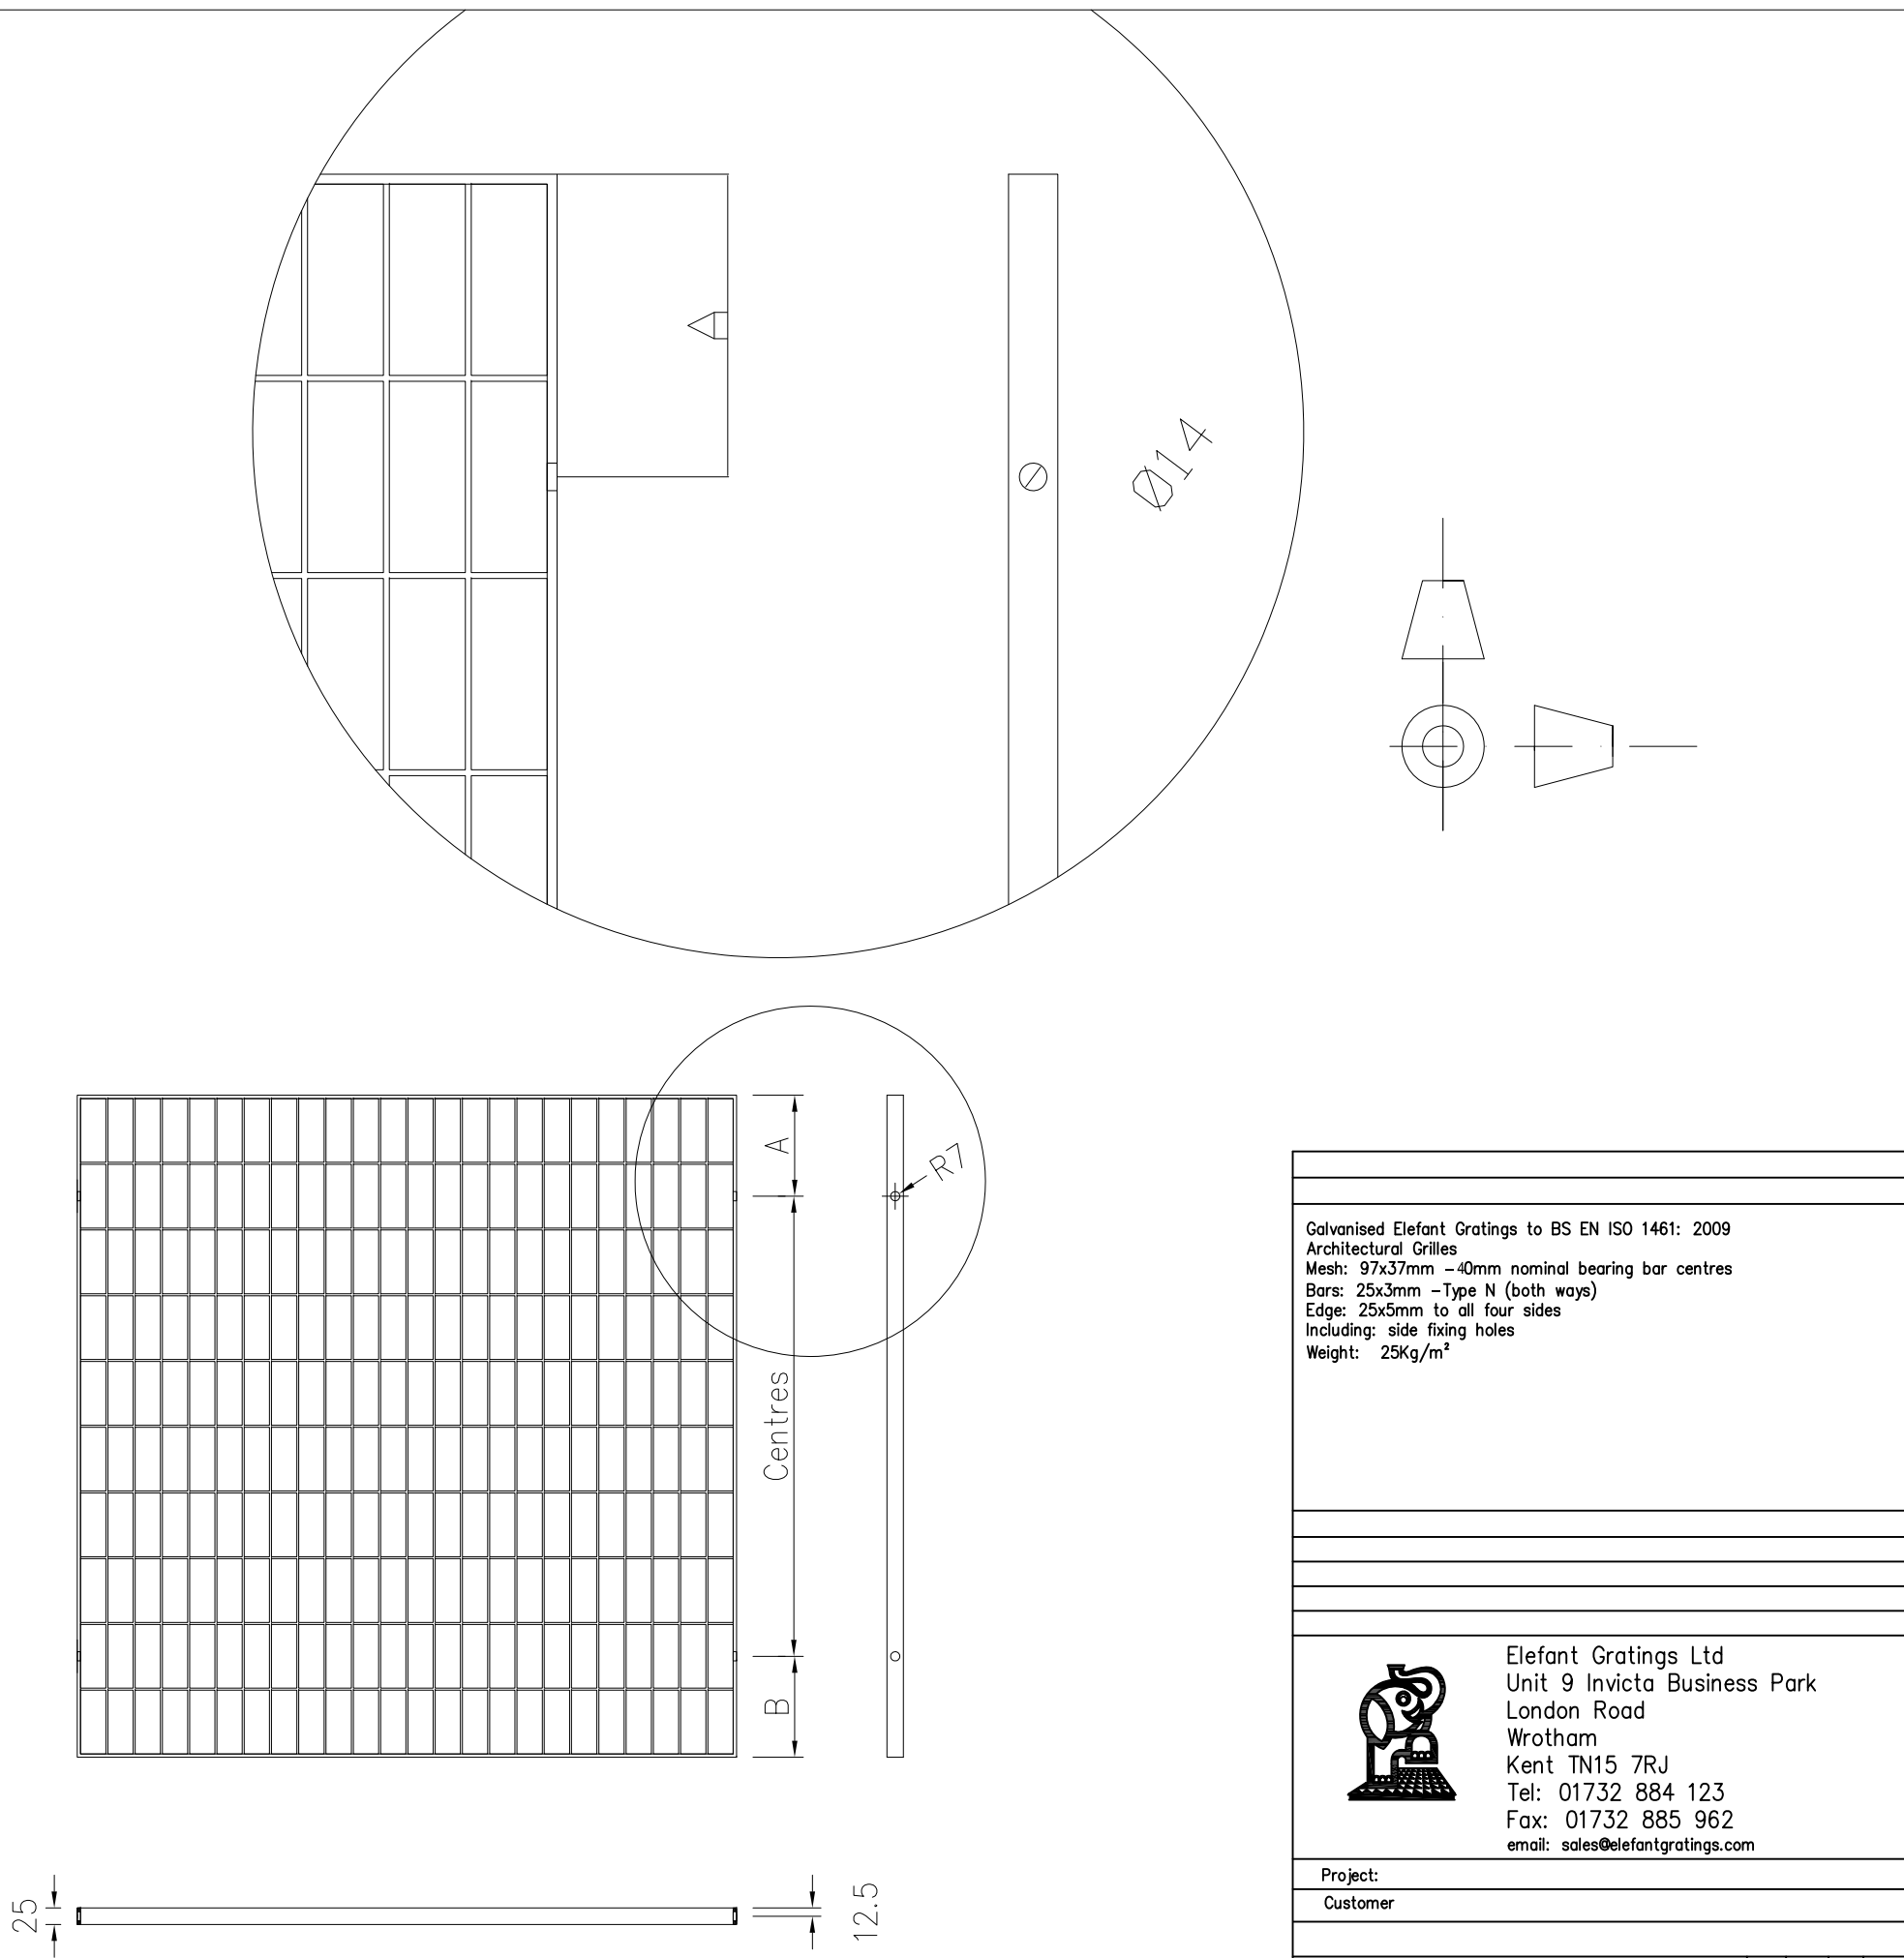

Galvanised Elephant Gratings to BS EN ISO 1461: 2009 Architectural Grilles Mesh: 97x37mm –40mm nominal bearing bar centres Bars: 25x3mm –Type N (both ways) Edge: 25x5mm to all four sides Including: side fixing holes Weight: 25Kg/m²			
 Elephant Gratings Ltd Unit 9 Invicta Business Park London Road Wrotham Kent TN15 7RJ Tel: 01732 884 123 Fax: 01732 885 962 email: sales@elefantgratings.com			
Project:			
Customer:			
Drawing		Constr.:	
		Drw.:	MJ 13/03/13
		Appr.:	
		Drawing No.	
		Rev: Rev 00	